

Existing shelter & picnic setting within lawn area.




Buggy springer



Toddler tummy swing



Cafe Unit

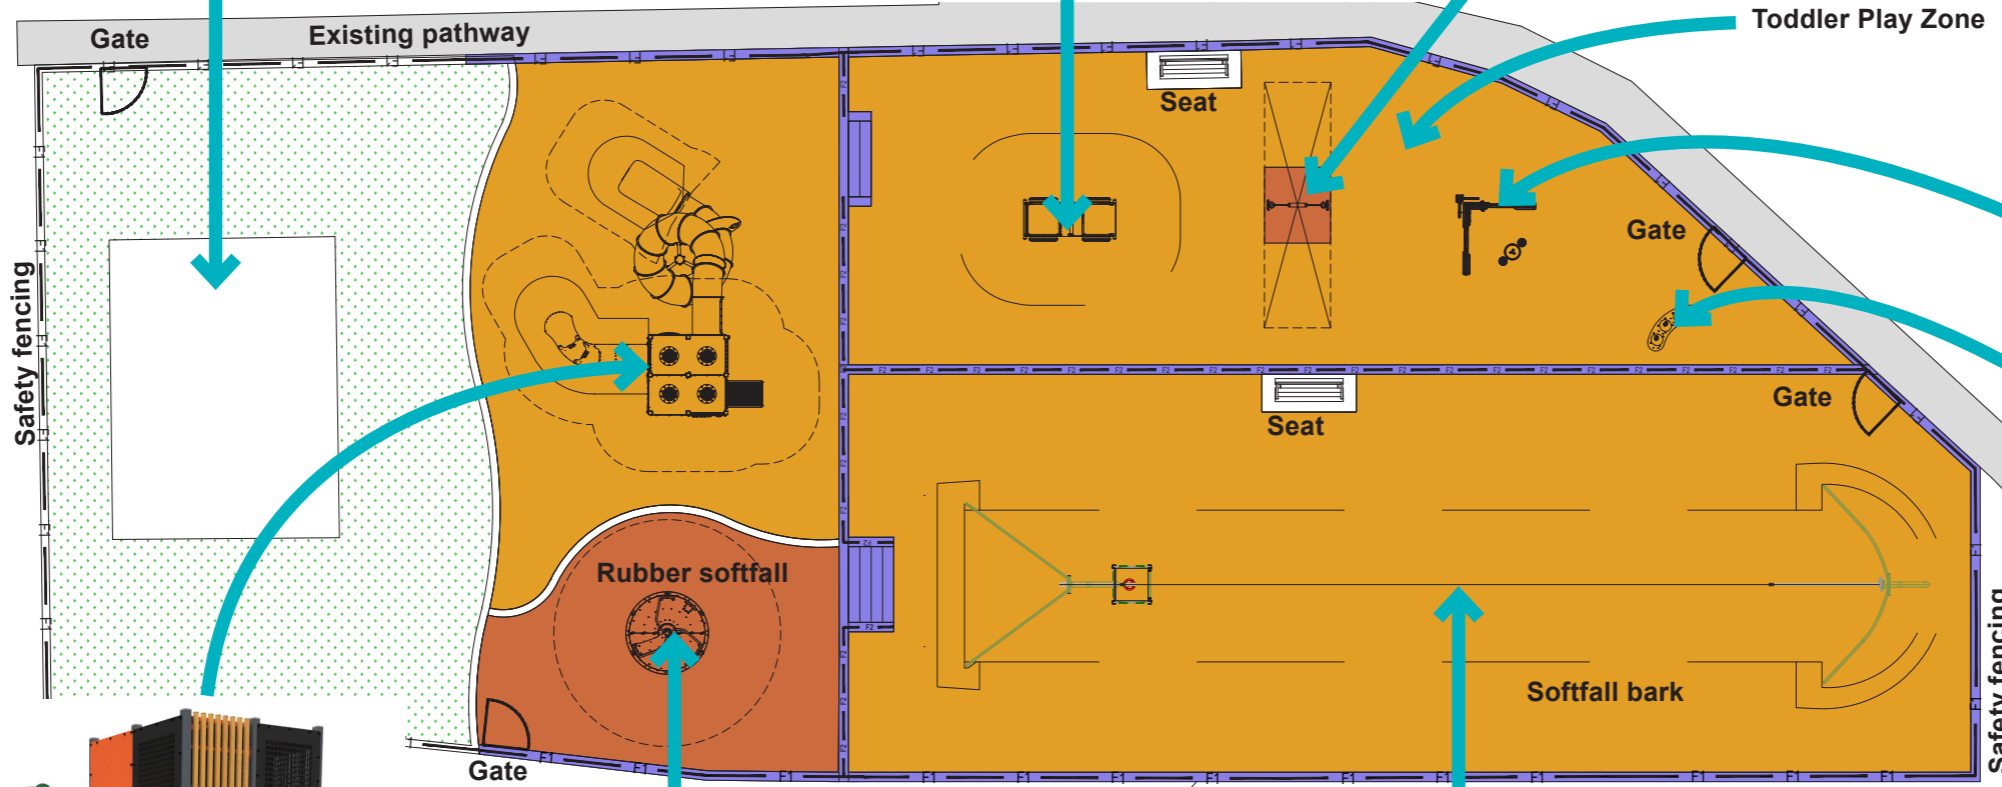

Toddler Play Zone

Gate

Gate

Sofffall bark

Safety fencing

Gate

Rubber softfall

82


Seat

Seat

New shelter & bbq located nearby, to replace existing assets.




Tower with slides

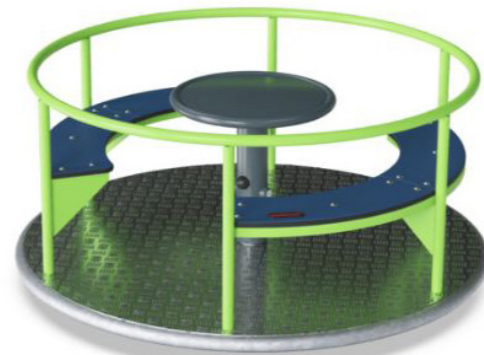

Accessible wheelchair carousel



Bongo Drums

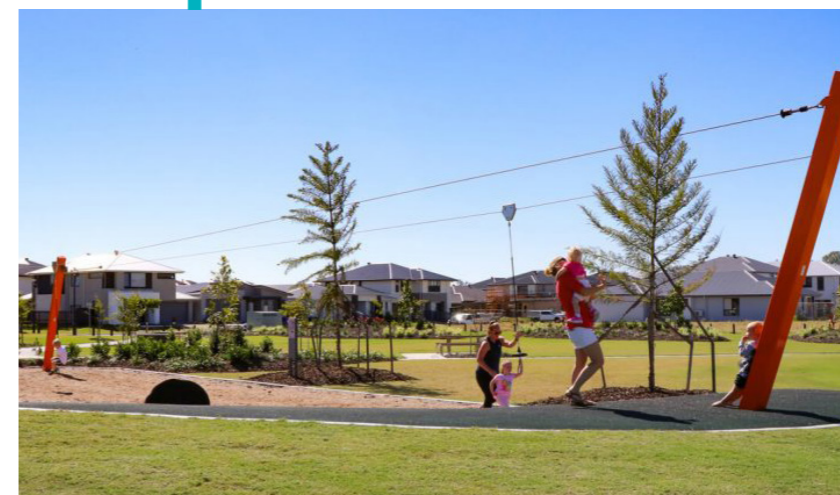

Flying Fox (Single cable 25m length)