

Existing pine tree and plaque to be removed for new toilet facility.



New pine tree garden bed to complement existing War Memorial area within parkland.
 Pine tree and understorey planting to offset the removal of existing pine tree and plaque (due to new toilets).

Garden bed specifically located between existing irrigation infrastructure.
 Garden bed location to frame gathering space for large Anzac events, not impacting existing water views.

Claremont RSL War Memorial area.

GARDEN PLAN

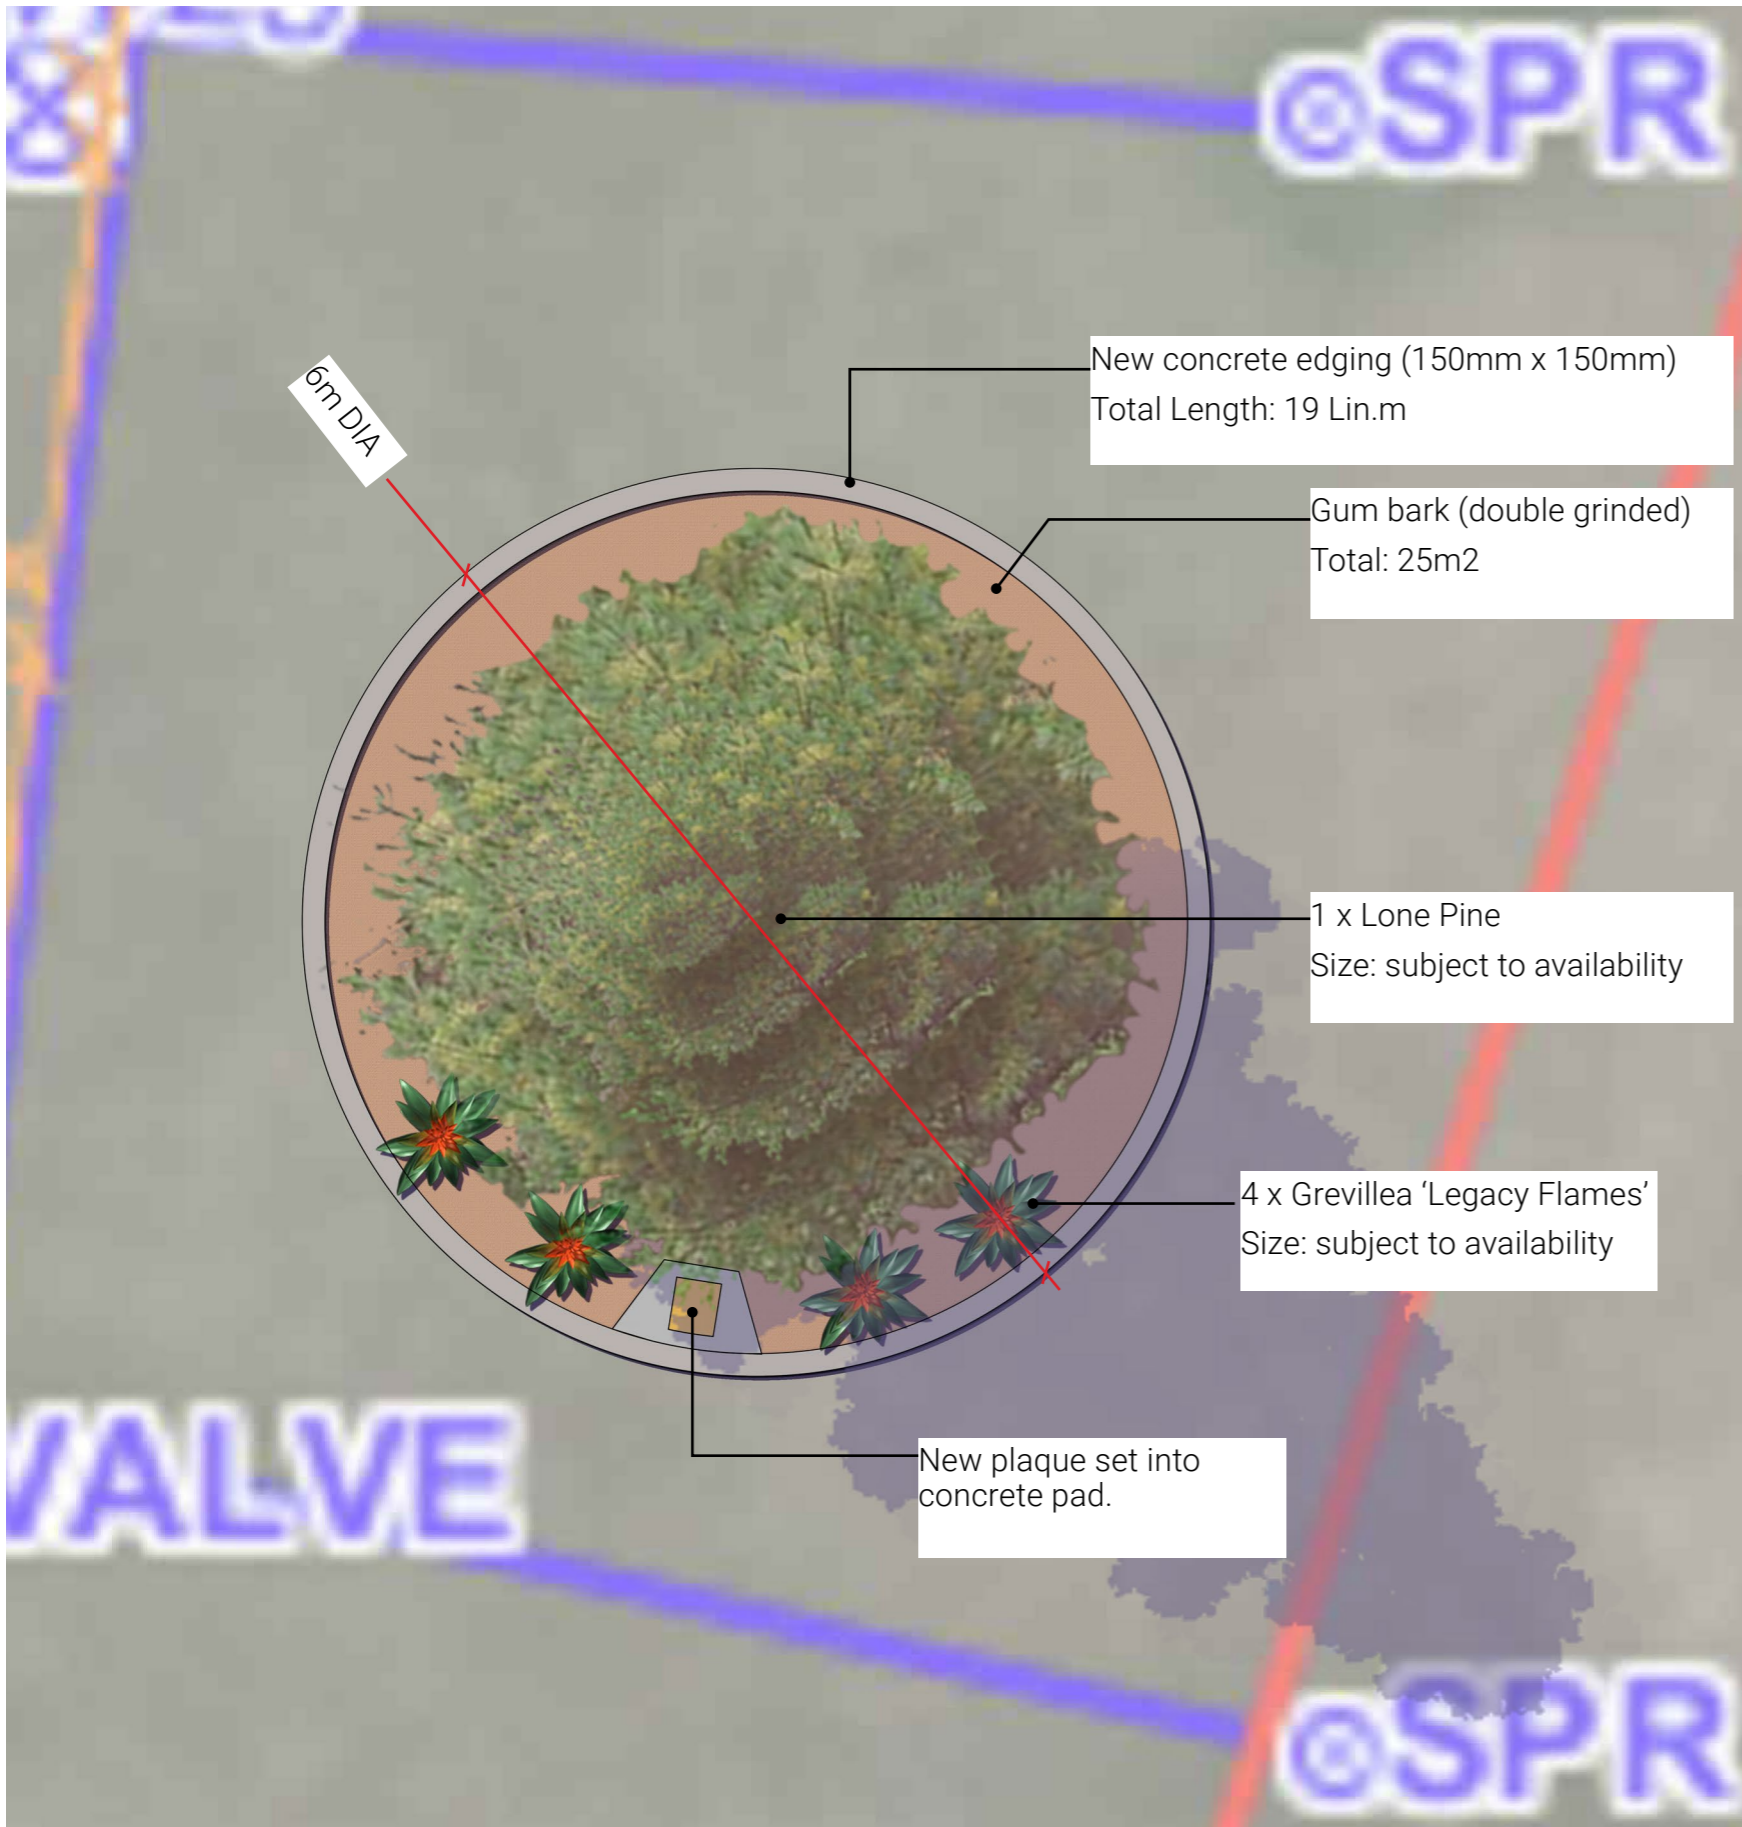


Image: Existing Pine



Image: Existing Plaque



Image: Grevillea 'Legacy Flames'