

DEVELOPMENT APPLICATION

APPLICATION NUMBER:	PLN-24-306
PROPOSED DEVELOPMENT:	Change of use to Visitor Accommodation
LOCATION:	50 Gepp Parade Derwent Park
APPLICANT:	T P Pham and K T T Nguyen
ADVERTISING START DATE:	18/12/2024
ADVERTISING EXPIRY DATE:	10/01/2025

Plans and documentation are available for inspection at Council's Offices, located at 374 Main Road, Glenorchy between 8.30 am and 5.00 pm, Monday to Friday (excluding public holidays) and the plans are available on Glenorchy City Council's website (www.gcc.tas.gov.au) until **10/01/2025**.

During this time, any person may make representations relating to the applications by letter addressed to the Chief Executive Officer, Glenorchy City Council, PO Box 103, Glenorchy 7010 or by email to gccmail@gcc.tas.gov.au.


Representations must be received by no later than 11.59 pm on **10/01/2025**, or for postal and hand delivered representations, by 5.00 pm on **10/01/2025**.

**GLENORCHY CITY COUNCIL
PLANNING SERVICES**

APPLICATION No. : PLN-24-306

DATE RECEIVED: 5/11/2024

The use and development must be undertaken and completed in accordance with the approved plans, except for changes required to comply with planning permit conditions. The use and development must not be otherwise changed without the approval of Council.

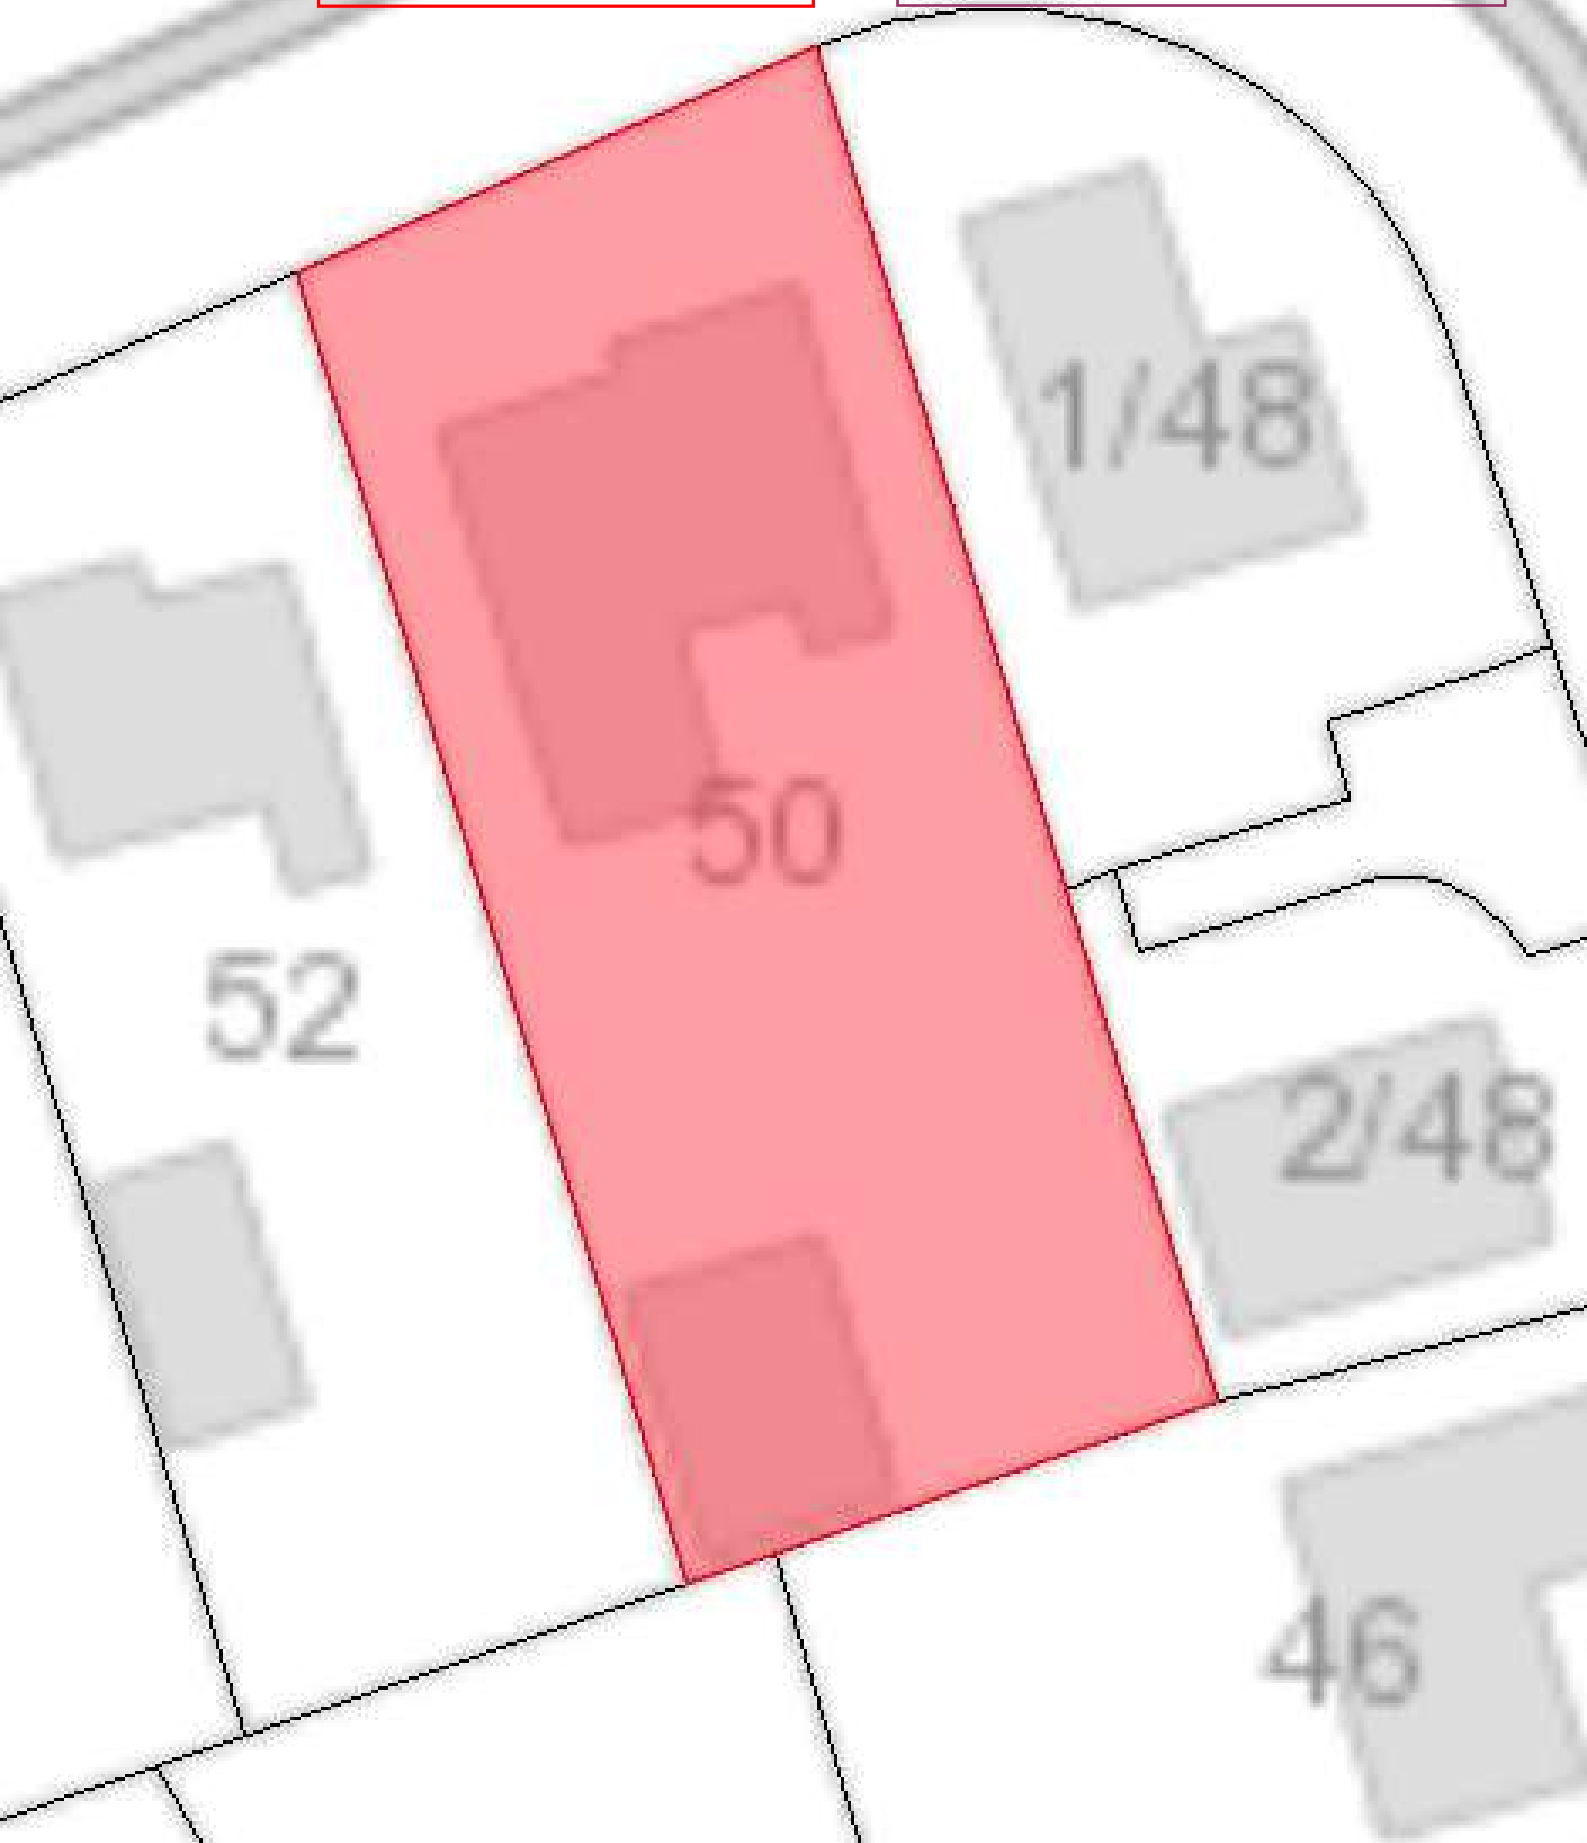

**GLENORCHY CITY COUNCIL
PLANNING SERVICES**

APPLICATION No. : PLN-24-306

DATE RECEIVED: 5/11/2024


The use and development must be undertaken and completed in accordance with the approved plans, except for changes required to comply with planning permit conditions. The use and development must not be otherwise changed without the approval of Council.



**GLENORCHY CITY COUNCIL
PLANNING SERVICES**

APPLICATION No. : PLN-24-306

DATE RECEIVED: 5/11/2024

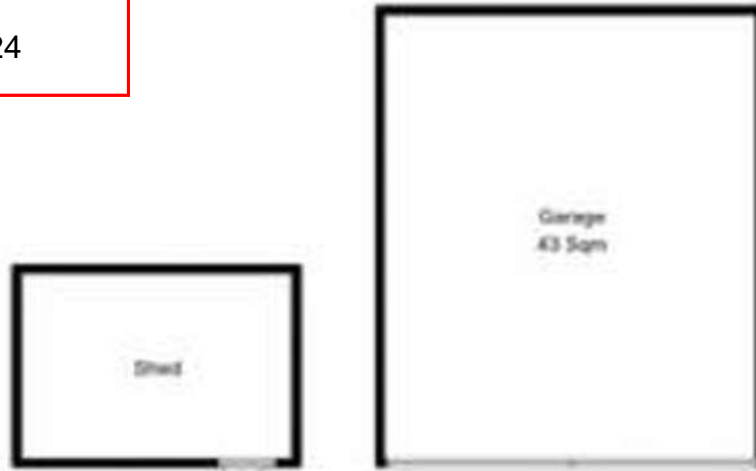

Features & Fittings are for illustrative only, not to scale.
Produced by open2view.com



The use and development must be undertaken and completed in accordance with the approved plans, except for changes required to comply with planning permit conditions. The use and development must not be otherwise changed without the approval of Council.

